
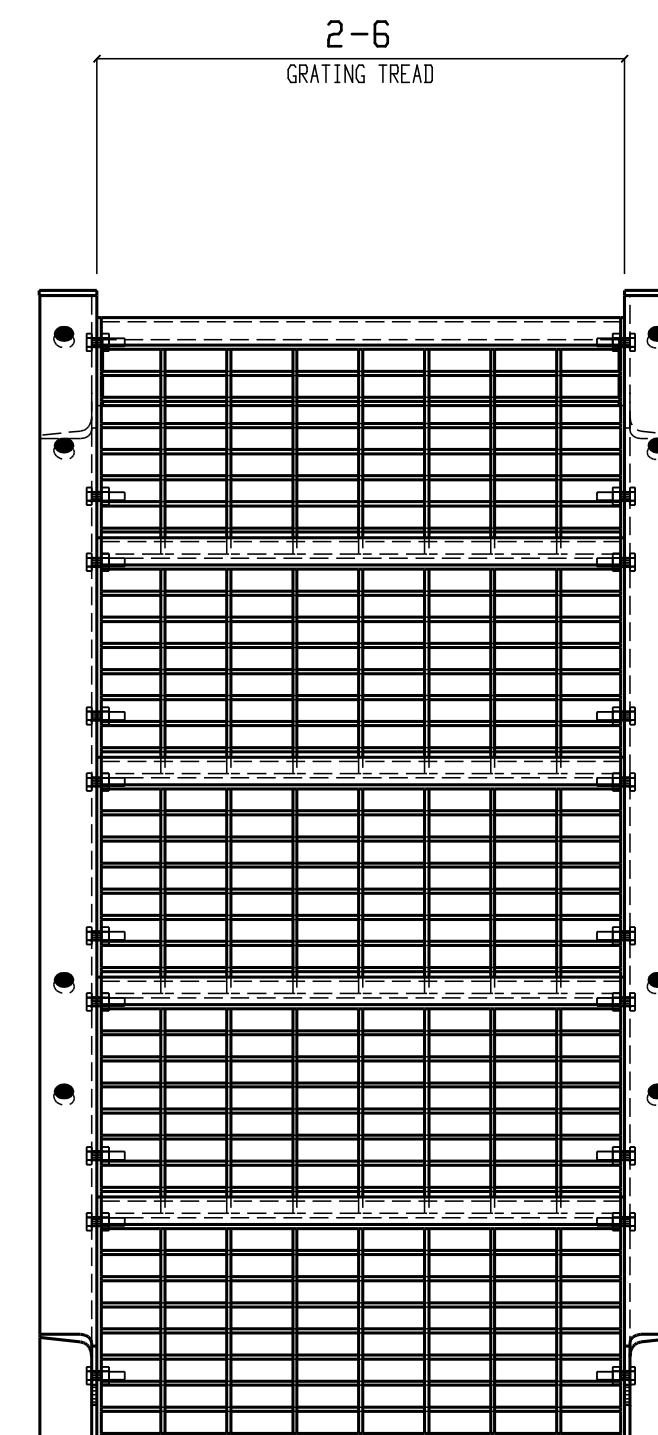


PAINT NOTE:  
ALL STEEL SHALL HAVE (1) SHOP  
COAT OF TNEC 90-97 WITH  
SP-6 BLAST

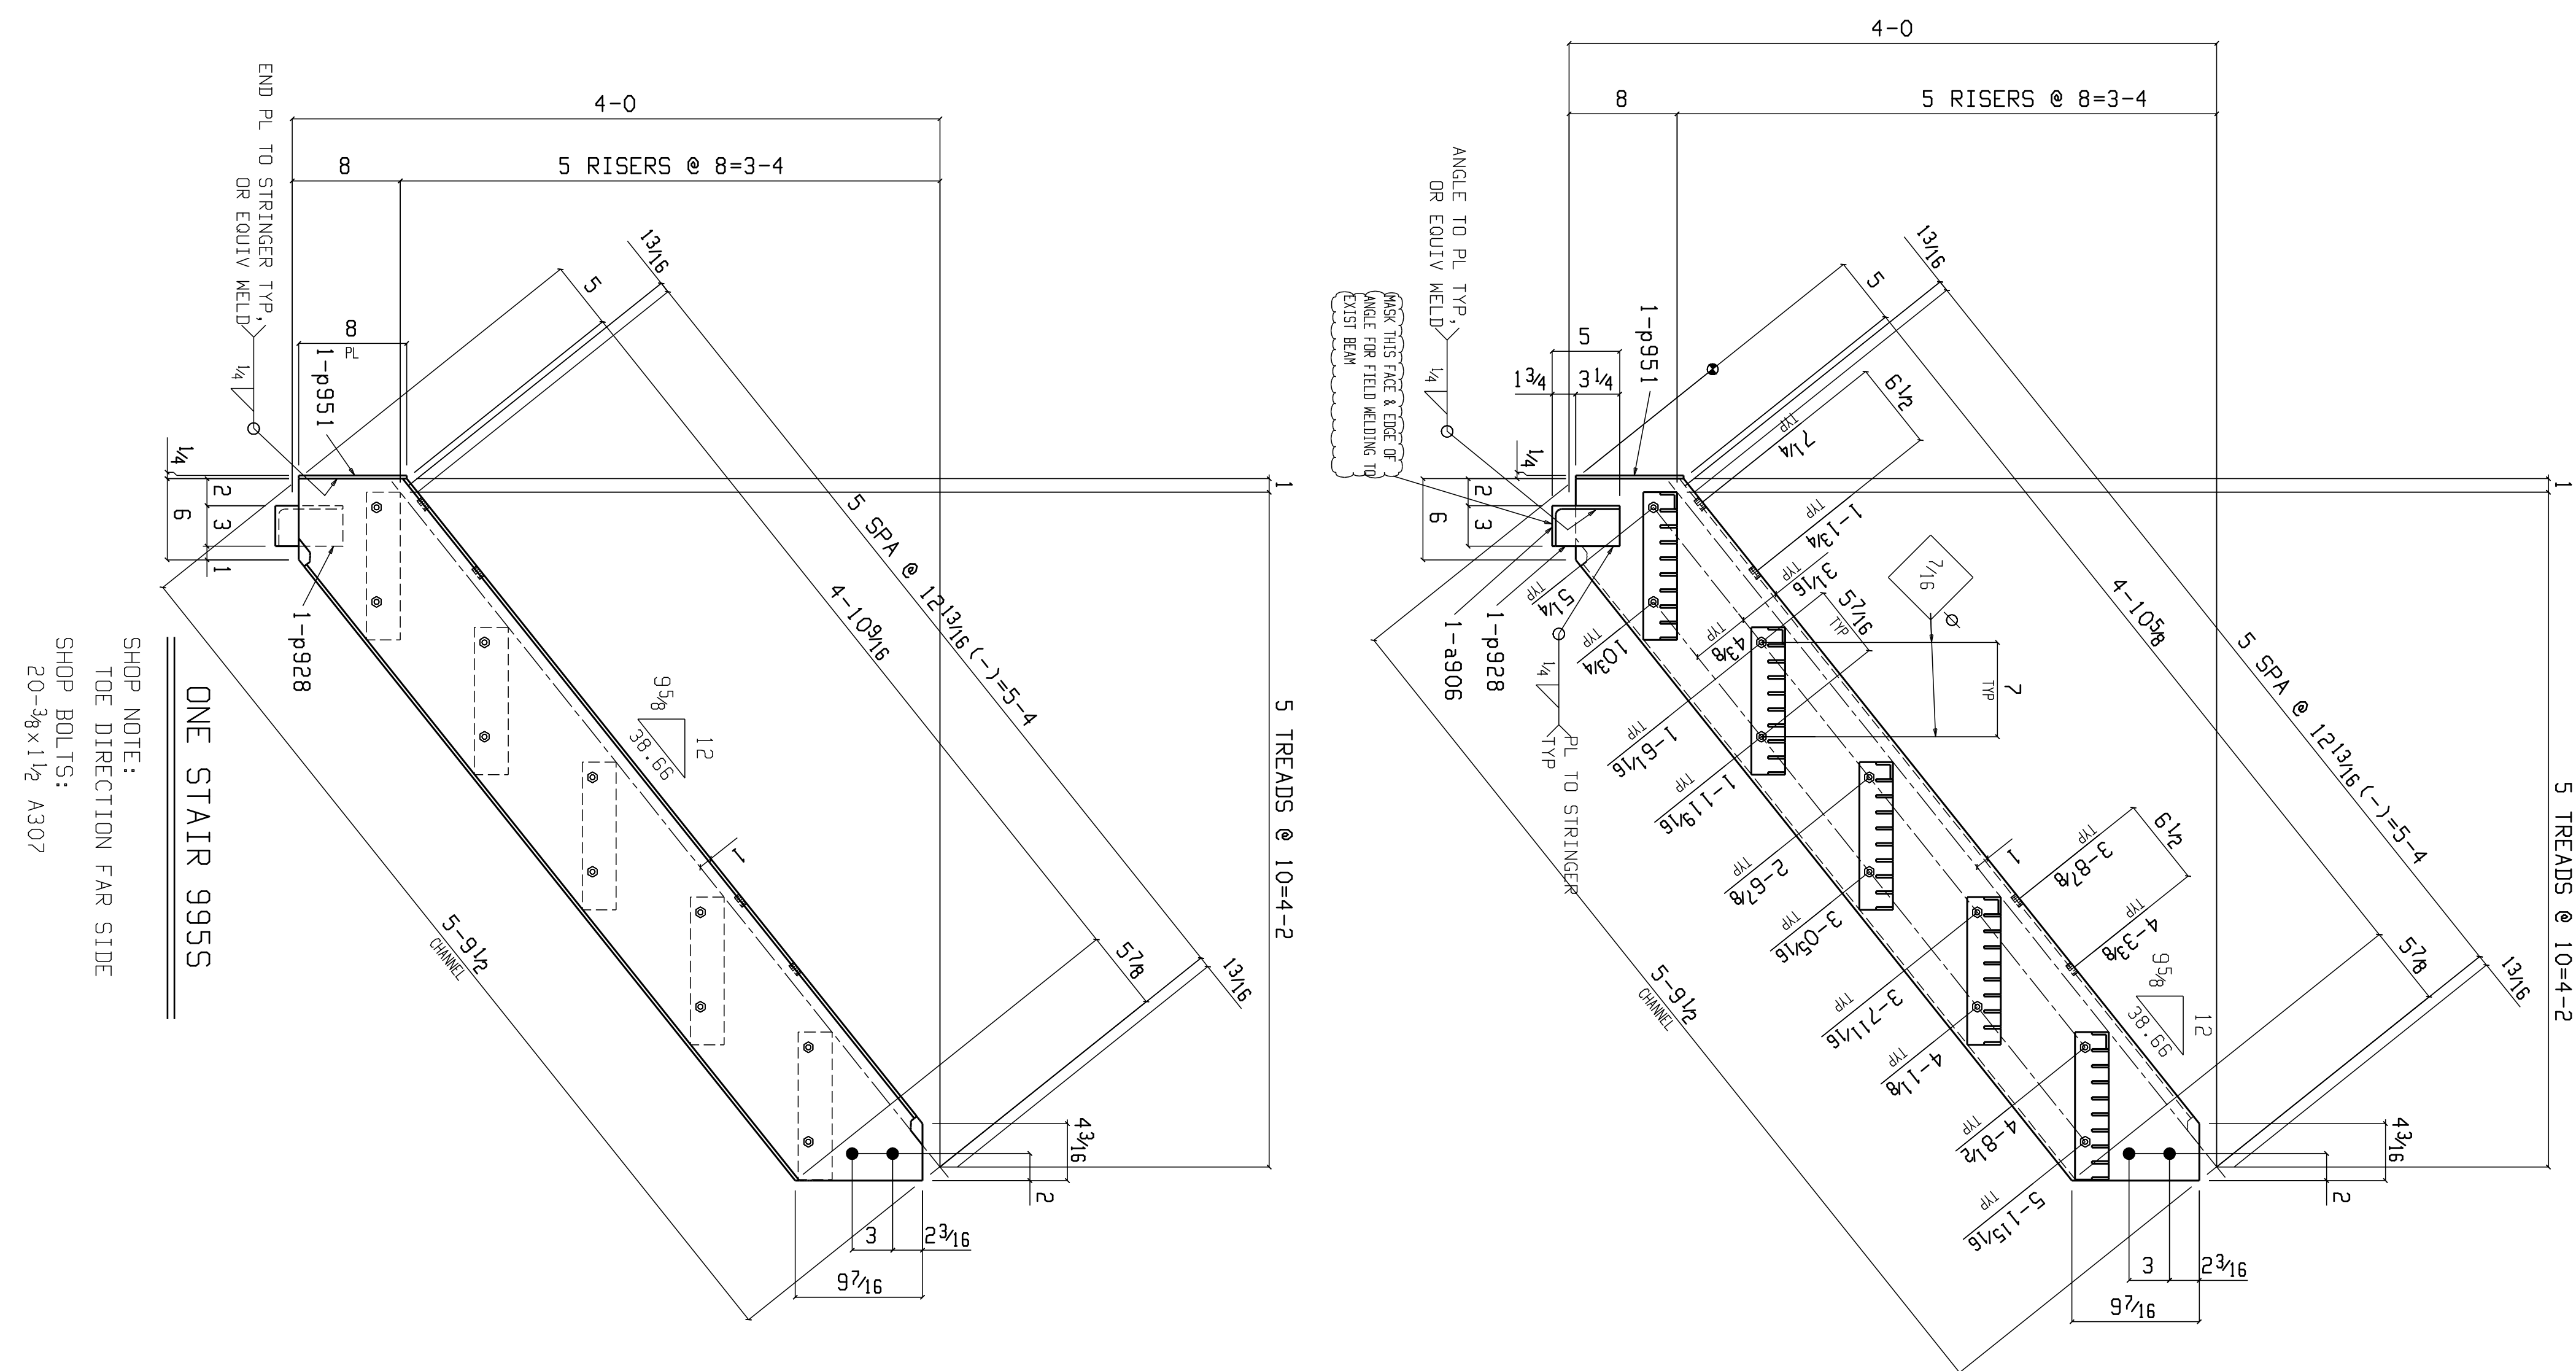


## BILL OF MATERIAL

[illegible]

Shop Drawings Produced by:  
**ABACUS DETAILING & DESIGN**  
 Steel Detailing is our Specialty  
 (360) 298-7745

RELEASED FOR CONSTRUCTION

O	02-13	RELEASED FOR CONSTRUCTION		02-13	02-13
A	01-14	RELEASED FOR APPROVAL	01-14		
REV.	DATE	DESCRIPTION	APP.	SHOP	FIELD




**MTW**  
MERCHANT IRON WORKS INC.

**MERCHANT IRON WORKS**

COLUMBIA OFFICE  
211 VETERANS RD  
COLUMBIA, SC 29208  
803-625-0881

SUINTER OFFICE  
3215 BEULAH CUTTING RD  
SUINTER, SC 29154  
803-681-9881



HOLES(U.N.)		MARKING/ID		JOB: Santee Cooper - Cross Generating Station				
1 1/4 DIA				Boiler Building, Unit 2 Platforms				
SURFACE PREPARATION				LOCATION: -				
				CUSTOMER: Thompson Construction Group				
SHOP PAINT				ARCHITECT: -				
SEE PAINT NOTE				DETAILER DCB		DATE 01-2019	JOB NO.	DRWG. NO.
SHOP CONN./ELECTRODES				DRWG. COVERS STAIRS		1870	995	
E70XX				CHECKER JS		DATE 02-2019		